



MATHEWS COUNTY

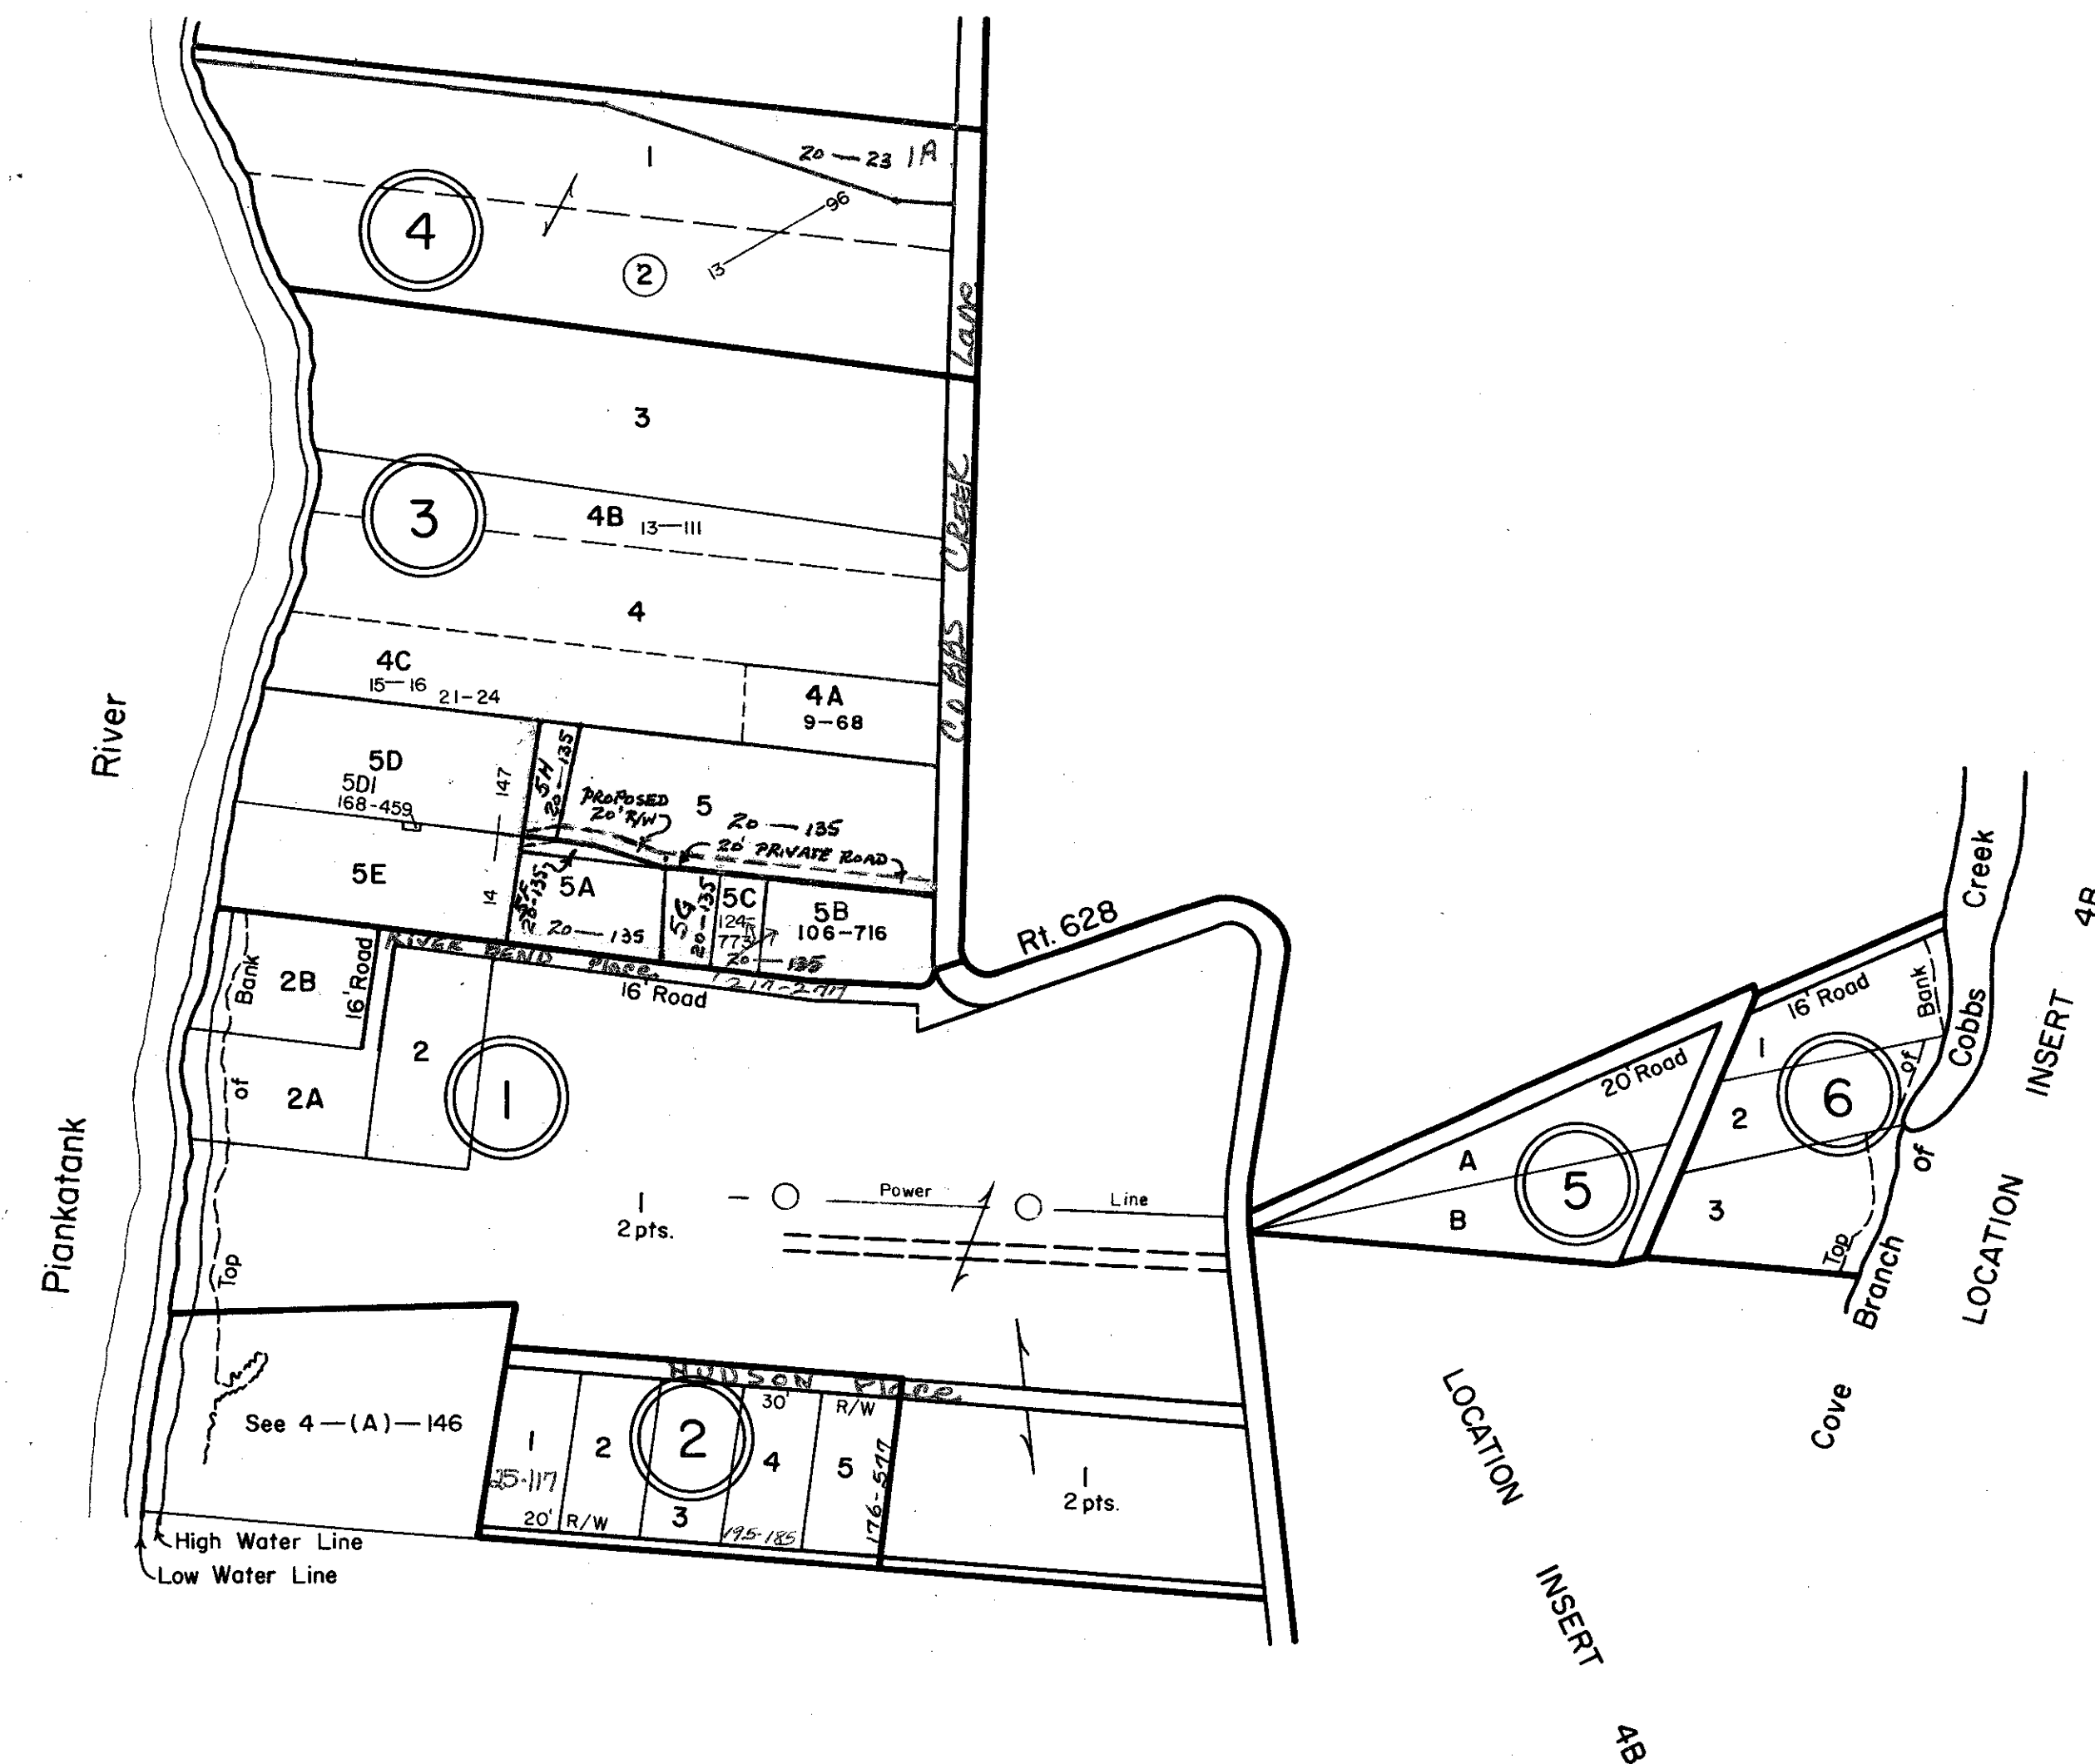

- ① C. F. LEWIS ESTATE—P.B. 5, Pg. 100
- ② MARY H. BARNETT SUNDRY PLATS—D.B. 90, Pg. 744 & 741;
D.B. 85, Pg. 638; D.B. 87, Pg. 124
- ③ R. C. SIMMONS LAND—D.B. 88, Pg. 170
- ④ R. C. SIMMONS PROPERTY—P.B. 7, Pg. 54
- ⑤ RALPH L. & BELLE M. HEARN PLAT—P.B. 5, Pg. 153
- ⑥ ELLA M. THOMPSON PLAT—P.B. 4, Pg. 281 & 282

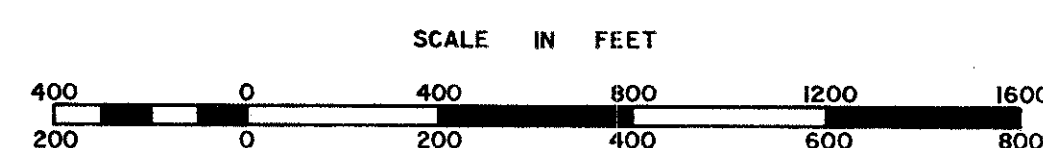

REVISED: 4-2-82, by Wingate Appraisal & Mapping Service, Roanoke, Virginia 1/1/87, 1/1/90, 10/92

PIANKATANK DISTRICT

SECTION
INSERT 4D

PREPARED BY VIRGINIA STATE DEPARTMENT OF TAXATION, DIVISION OF REAL ESTATE APPRAISAL AND MAPPING