


MATHEWS COUNTY

- ① T. ERVIN & IRENE BEAUCHAMP PLAT - P.B. 6, Pg. 315
- ② PLAT OF VARIOUS PARCELS - P.B. 7, Pg. 162
- ③ T. ERVIN & IRENE BEAUCHAMP PLAT - D.B. 100, Pg. 354
- ④ T. ERVIN & IRENE BEAUCHAMP PLAT - D.B. 104, Pg. 191
- ⑤ T. ERVIN & IRENE BEAUCHAMP PLAT - D.B. 104, Pg. 338
- ⑥ T. ERVIN & IRENE BEAUCHAMP PLAT - D.B. 109, Pg. 78
- ⑦ T. ERVIN & IRENE BEAUCHAMP PLAT - P.B. 8, Pg. 106
- ⑧ T. ERVIN & IRENE BEAUCHAMP PLAT - UNRECORDED

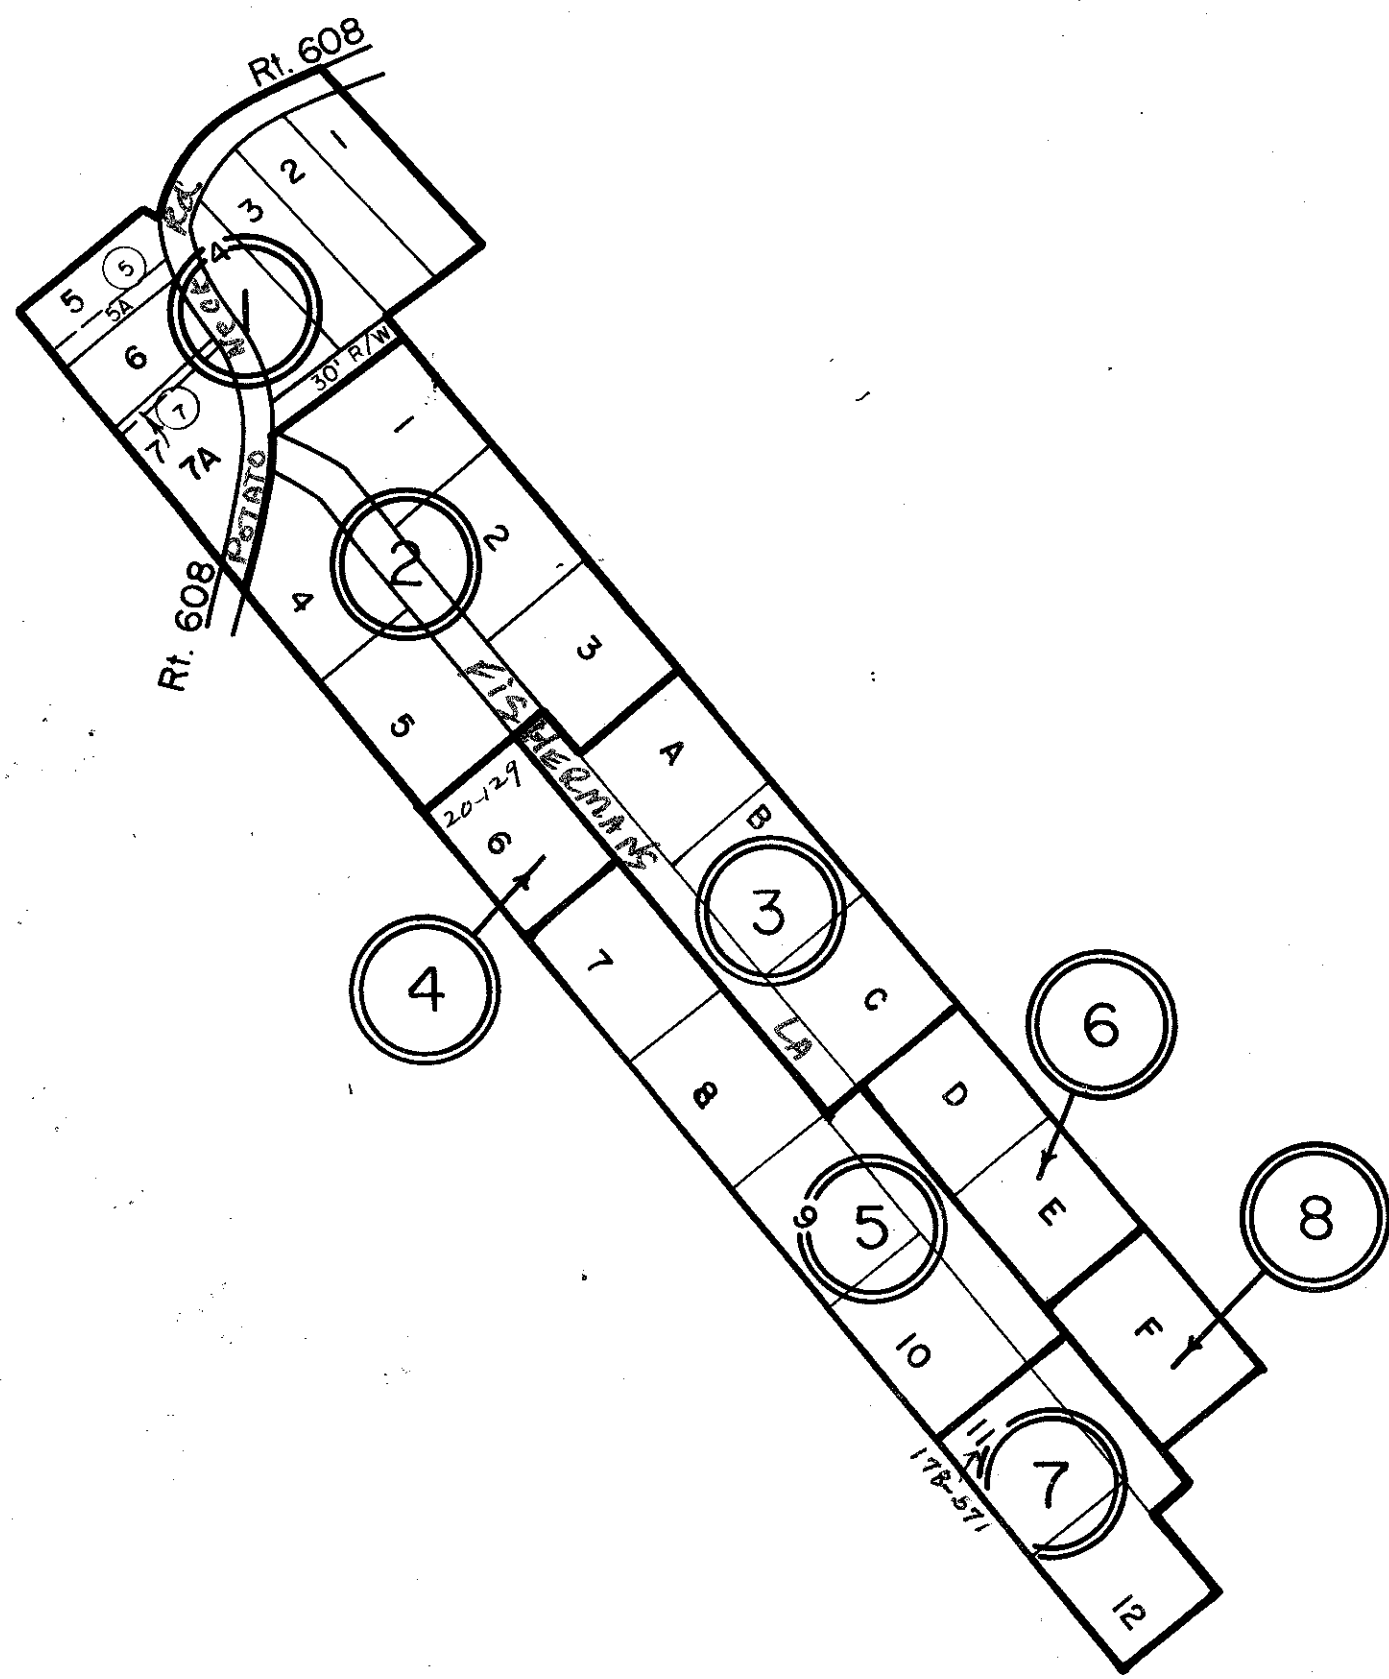

SCALE IN FEET
0 400 800 1200 1600
200 0 200 400 600 800

CHESAPEAKE DISTRICT

SECTION 36A
INSERT